


LOWER FLOOR FINISHED AREA: 952 SQ.FT.
 MECHANICAL FLOOR AREA: 144 SQ.FT.
 TOTAL LOWER FLOOR AREA: 1,096 SQ.FT.

LOWER FLOOR PLAN

SCALE: 1/4" = 1'-0"

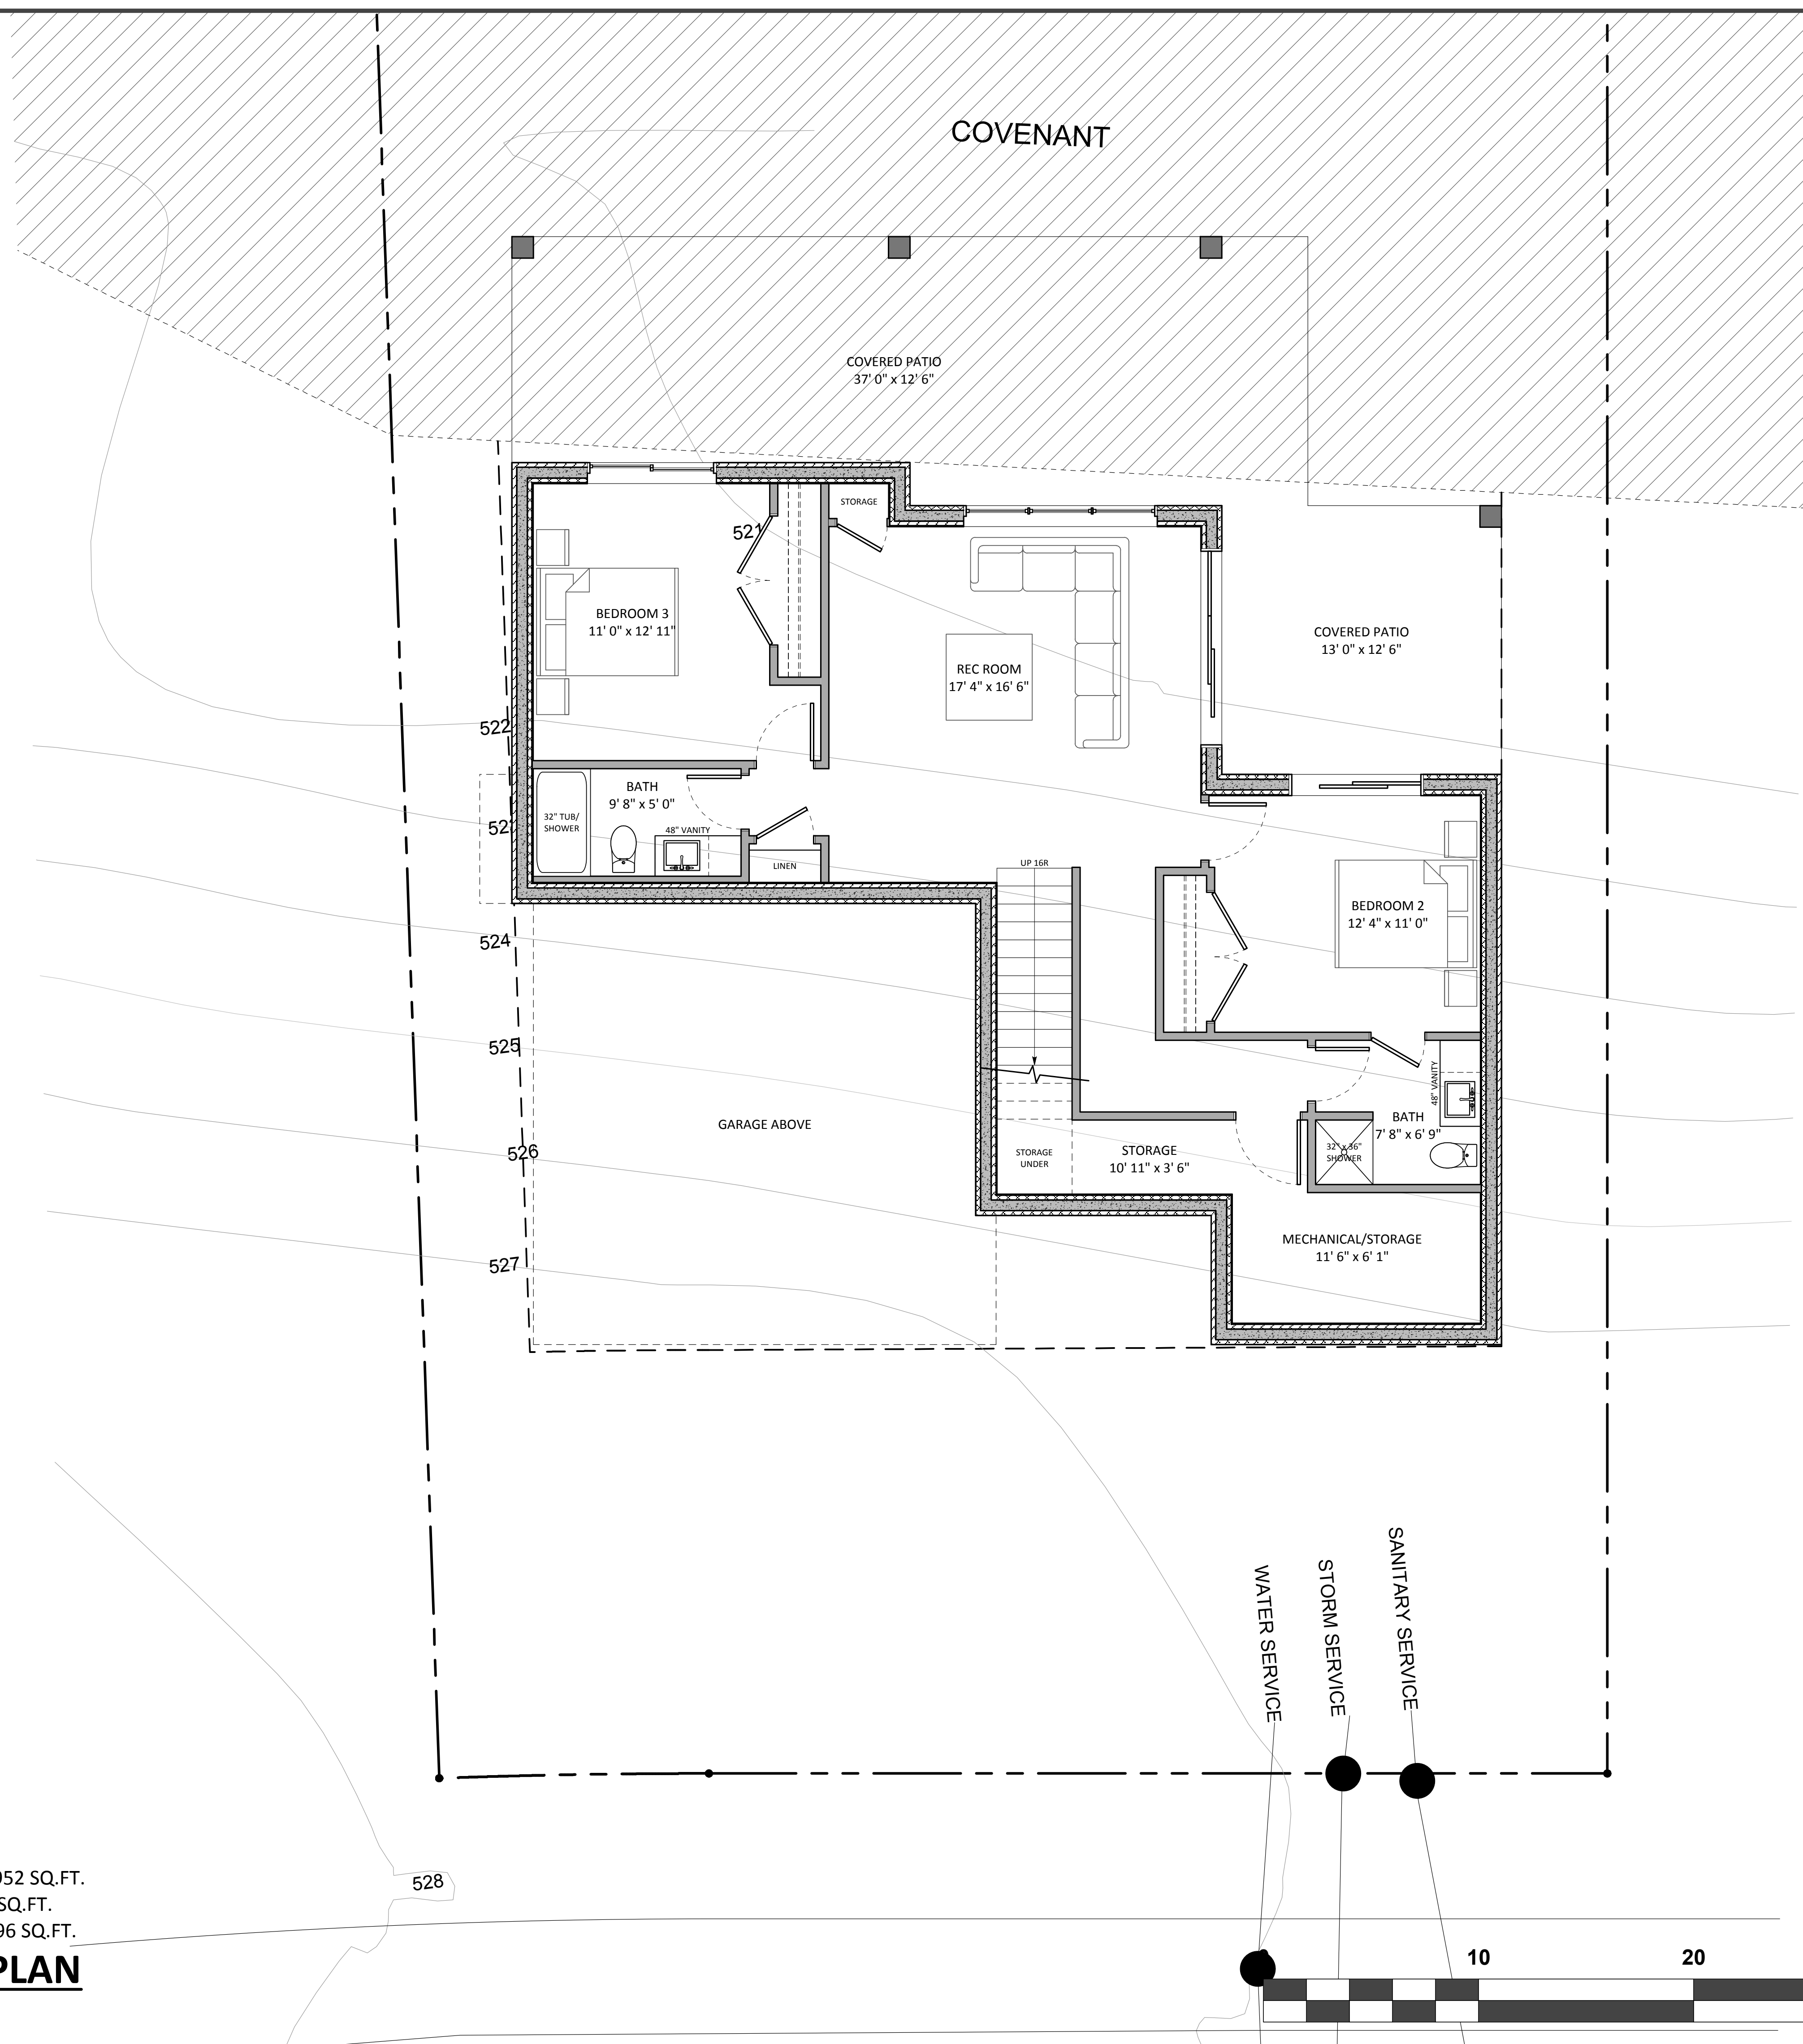



RK STUDIO RESIDENTIAL DESIGN AND DRAFTING 1760 KLOPPENBURG RD., KELOWNA, BC (250)-317-6875 ryan.rkstudio@gmail.com	
O K A N A G A N EXTREME HOME BUILDERS	
PROJECT NAME: LOT 4 PANORAMA	DRAWN BY: RK
ISSUED FOR: DESIGN PRESENTATION	DATE: YYYY-MM-DD 2021-10-06
SCALE: 1/4" = 1'-0"	LEGAL DESCRIPTION: LOT 4, PLAN PLAN EPP69185, SDYD
A3	
THESE DRAWINGS ARE THE EXCLUSIVE PROPERTY OF RK STUDIO AND ARE NOT TO BE REPRODUCED OR USED IN ANY WAY WITHOUT THE WRITTEN PERMISSION OF RK STUDIO	

MAIN FLOOR AREA: 1,136 FT²
 GARAGE AREA: 441 FT²
 DECK AREA: 588 FT²

MAIN FLOOR PLAN

SCALE: 1/4" = 1'-0"

528

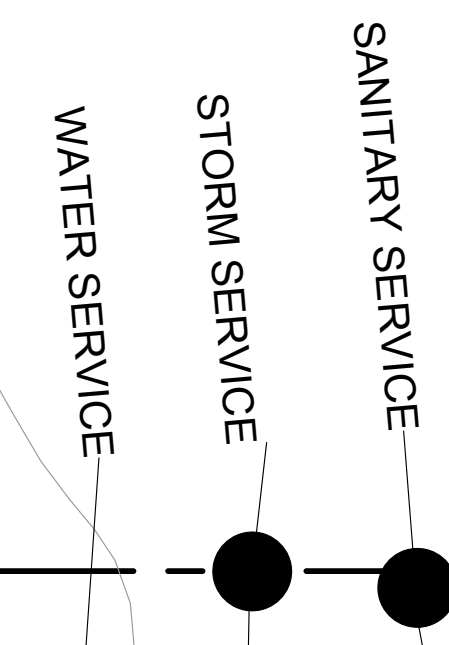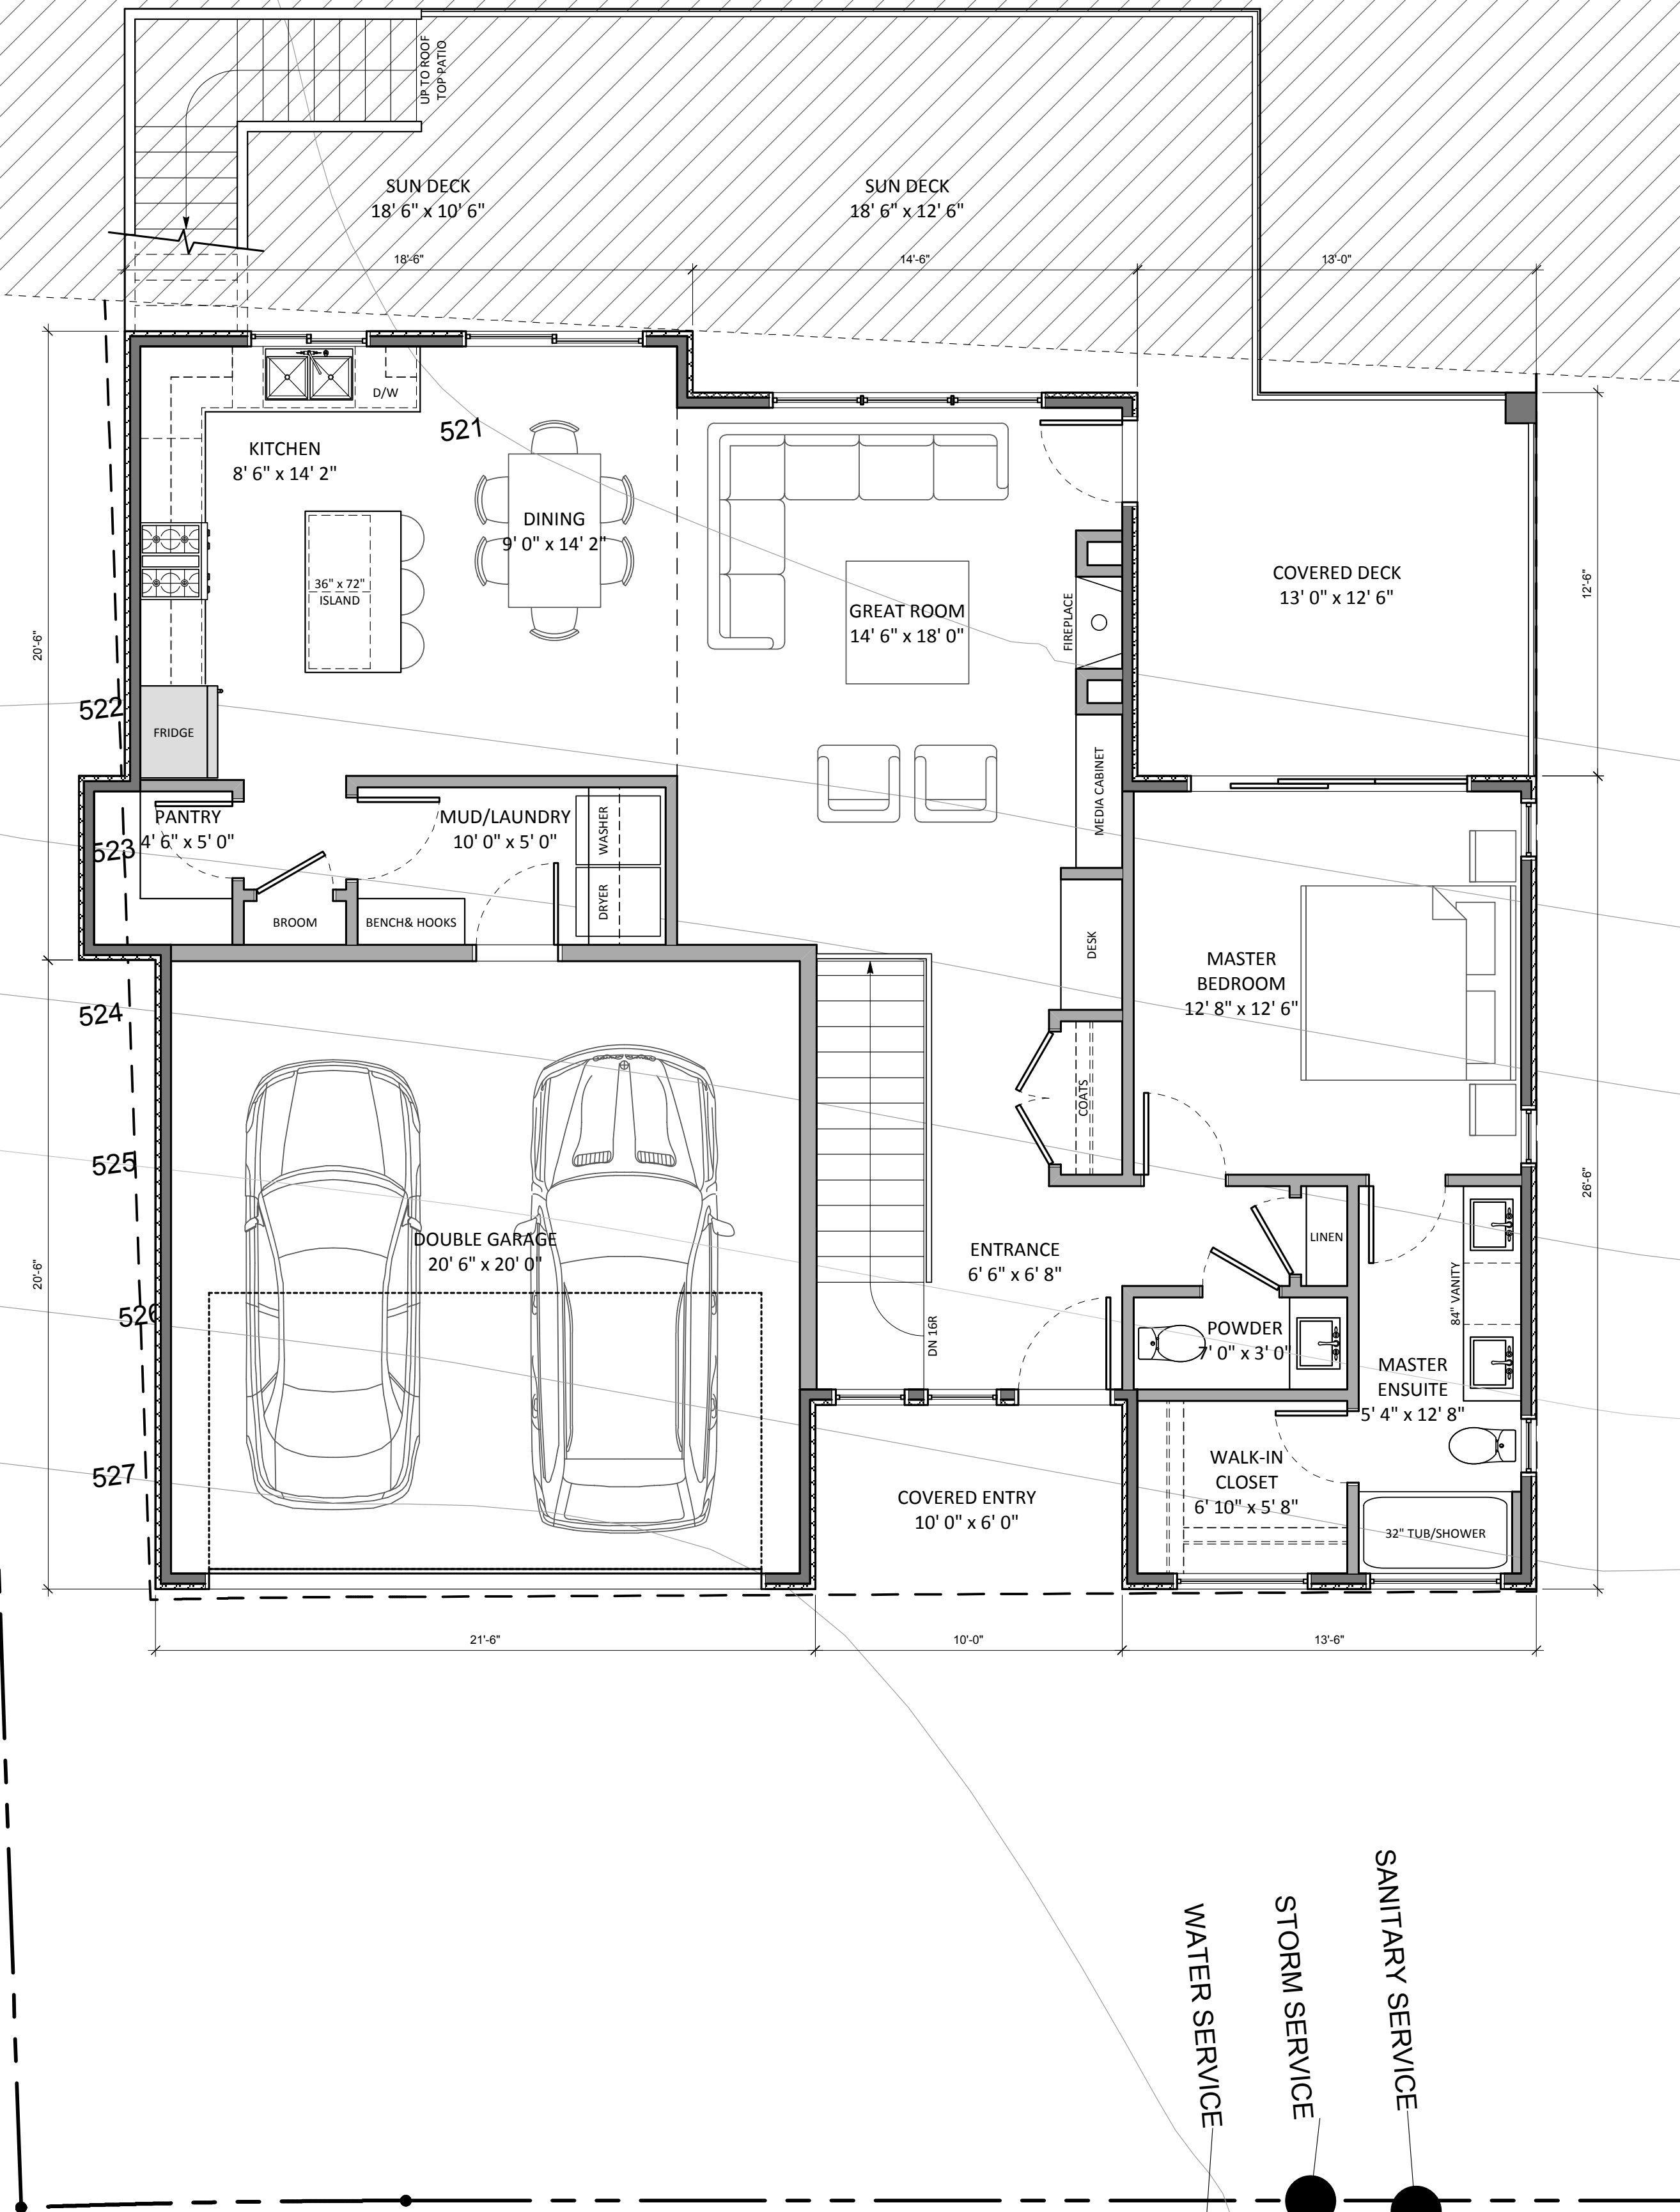

COVENANT

PROJECT NAME: LOT 4 PANORAMA
DRAWN BY: RK
NOTES:

SHEET TITLE: MAIN FLOOR PLAN	ISSUED FOR: DESIGN PRESENTATION
SCALE: 1/4" = 1'-0"	DATE: YYYY-MM-DD 2021-10-06
LEGAL DESCRIPTION: LOT 4, PLAN PLAN EPP69185, SDYD	

THESE DRAWINGS ARE THE EXCLUSIVE PROPERTY OF RK STUDIO AND ARE NOT TO BE REPRODUCED OR USED IN ANY WAY WITHOUT THE WRITTEN PERMISSION OF RK STUDIO