


- NOTES:**
- PRELIMINARY DESIGN DRAWINGS ARE FOR ILLUSTRATION PURPOSES - ERRORS, OMISSIONS AND DISCREPANCIES MAY OCCUR
  - THE CONTRACTOR SHALL CHECK AND VERIFY ALL DIMENSIONS AND OTHER DATA NOTED HEREIN WITH CONDITIONS ON SITE
  - WRITTEN DIMENSIONS SHALL HAVE PRECEDENCE OVER SCALED DIMENSIONS
  - IT IS THE RESPONSIBILITY OF THE CONTRACTOR TO NOTIFY THE DESIGNER IN THE EVENT OF DISCREPANCIES
  - DRAW DESIGNS LTD. WAIVES ALL RESPONSIBILITY REGARDING ANY AND ALL STRUCTURAL ENGINEERING AND ALL ENGINEERING AND ANY ENGINEER'S STAMPS TO BE THE SOLE RESPONSIBILITY OF THE BUILDER / CONTRACTOR / OWNER

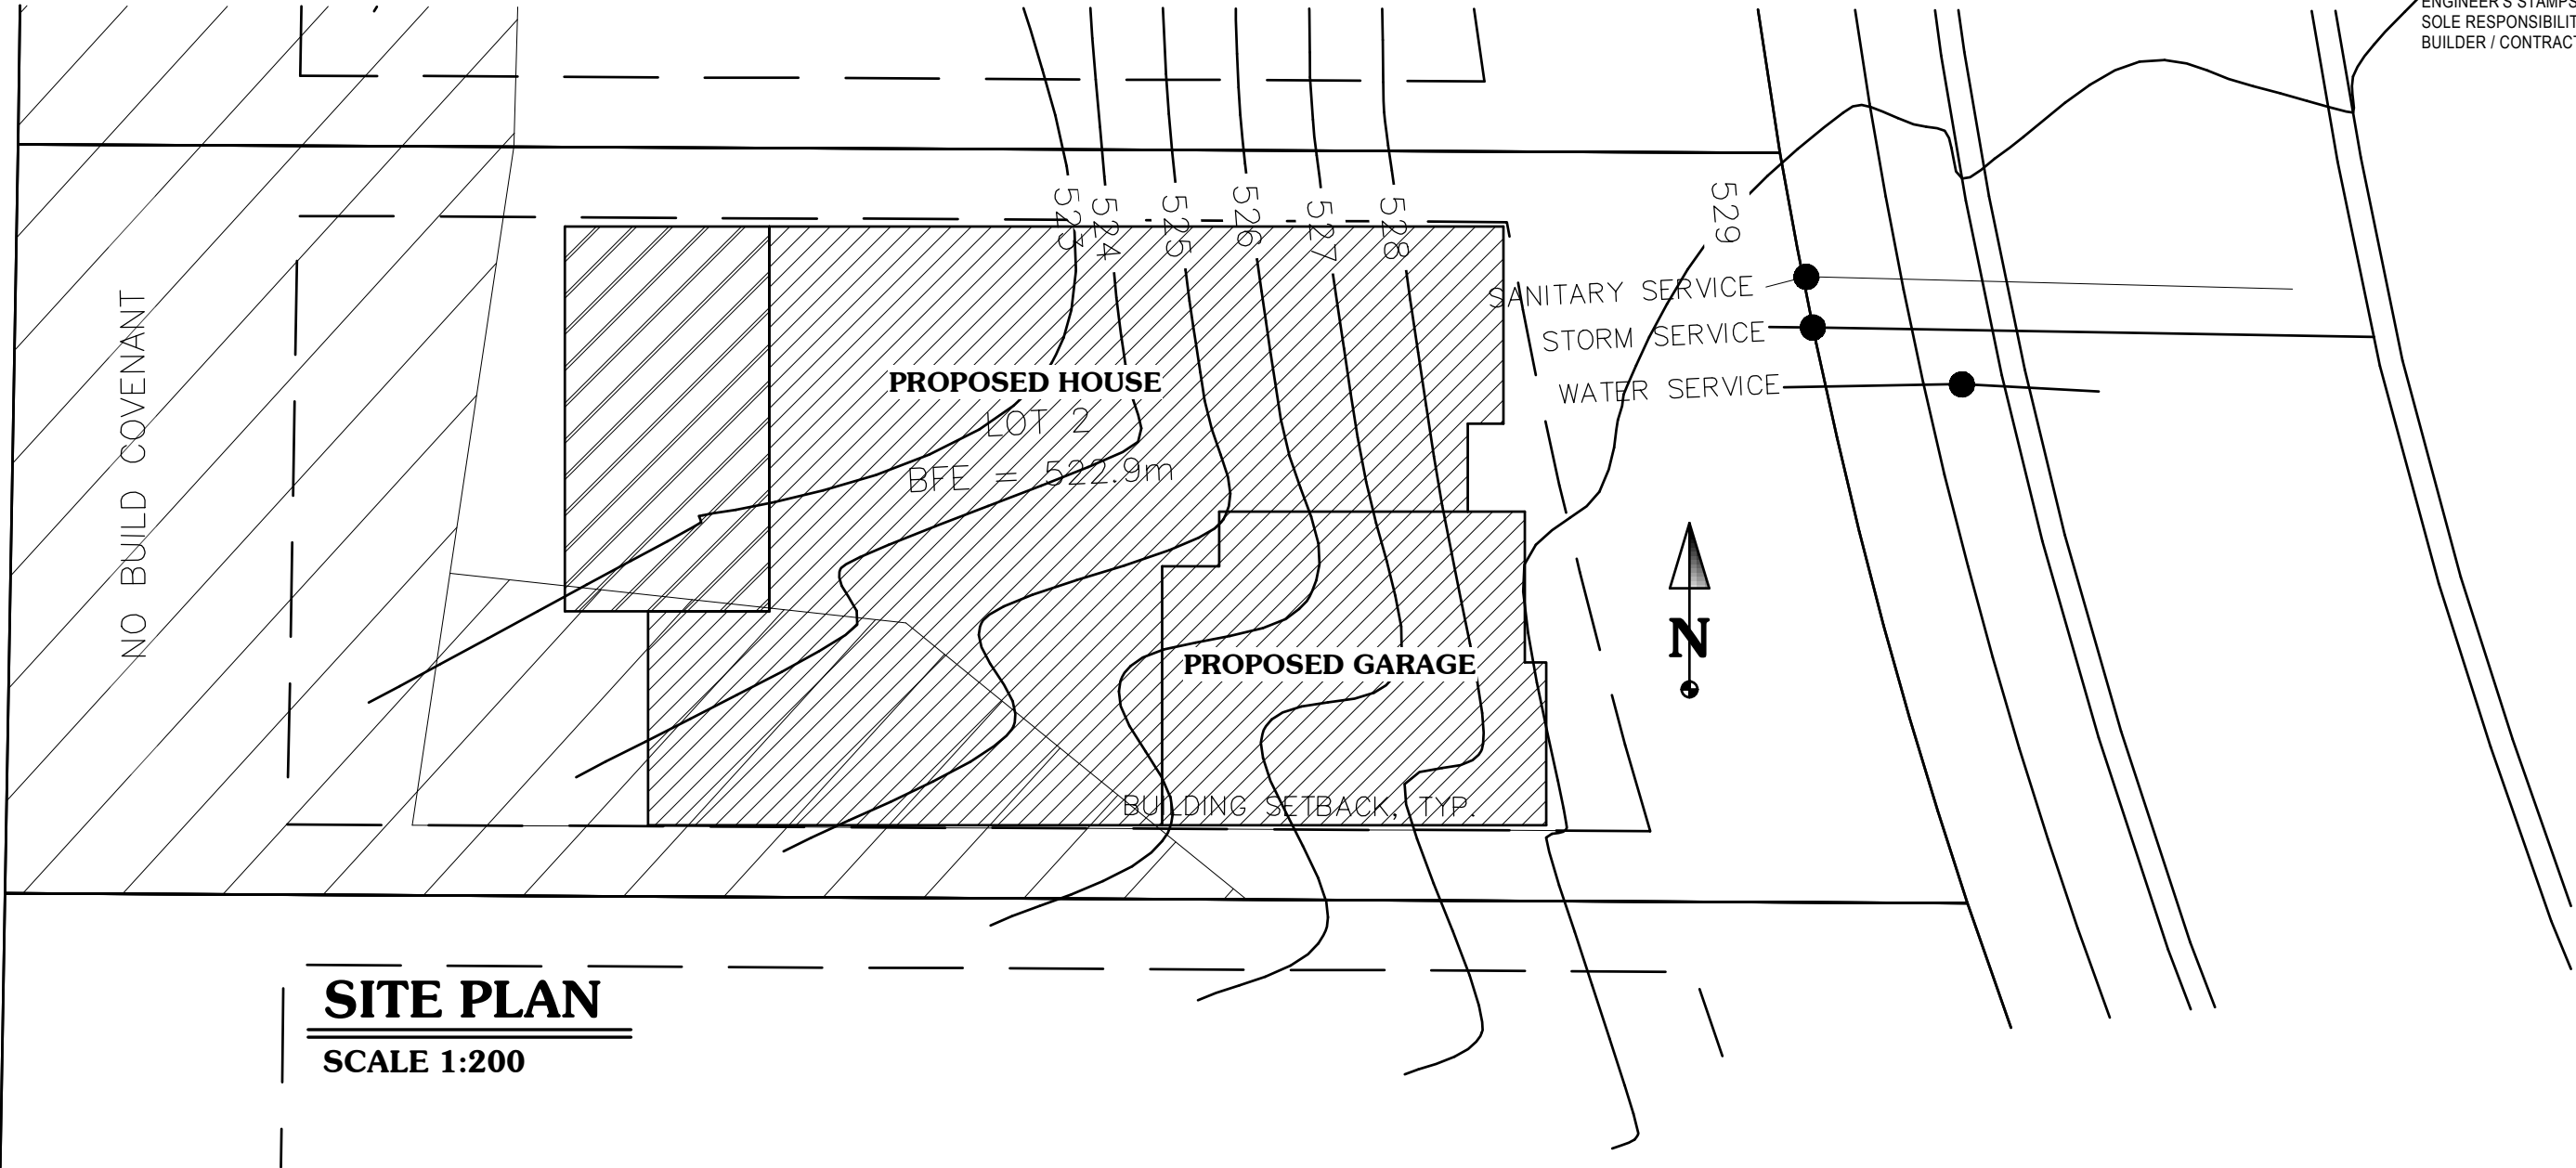

**SITE PLAN**  
SCALE 1:200

15895

Prepared by: **DRAW DESIGNS**  
#211, 236 - 91 St. SW  
EDMONTON, ALBERTA  
780.490.0234  
drafting@drawdesigns.ca  
www.drawdesigns.ca

Prepared for: **OK Extreme Home Builders**  
756 Eckhardt Ave NW.  
Penticton, B.C.  
Phone: 1.250.488.7312  
Email: okextremebuilders@gmail.com

Project: **Lot 2 Hawthorn Dr.**


Version:	001	Jun 8 2021			
	002	June 25, 2021			

Legal: **Lot: 2 Block:**  
**Plan: EPP69185**  
**Address: 2815 Hawthorn Drive**

© ALL DRAWINGS CONTAINED HEREIN ARE THE INTELLECTUAL PROPERTY OF DRAW Designs Ltd. ANY REPRODUCTION IN WHOLE OR IN PART IS STRICTLY PROHIBITED WITHOUT THE EXPRESSED WRITTEN PERMISSION OF DRAW Designs Ltd. FAILURE TO COMPLY WILL RESULT IN PROSECUTION TO THE FULLEST EXTENT OF THE LAW.

**NOTES:**

- PRELIMINARY DESIGN DRAWINGS ARE FOR ILLUSTRATION PURPOSES - ERRORS, OMISSIONS AND DISCREPANCIES MAY OCCUR
- THE CONTRACTOR SHALL CHECK AND VERIFY ALL DIMENSIONS AND OTHER DATA NOTED HEREIN WITH CONDITIONS ON SITE
- WRITTEN DIMENSIONS SHALL HAVE PRECEDENCE OVER SCALED DIMENSIONS
- IT IS THE RESPONSIBILITY OF THE CONTRACTOR TO NOTIFY THE DESIGNER IN THE EVENT OF DISCREPANCIES
- DRAW DESIGNS LTD. WAIVES ALL RESPONSIBILITY REGARDING ANY AND ALL STRUCTURAL ENGINEERING
- ALL ENGINEERING AND ANY ENGINEER'S STAMP\$ TO BE THE SOLE RESPONSIBILITY OF THE BUILDER / CONTRACTOR / OWNER

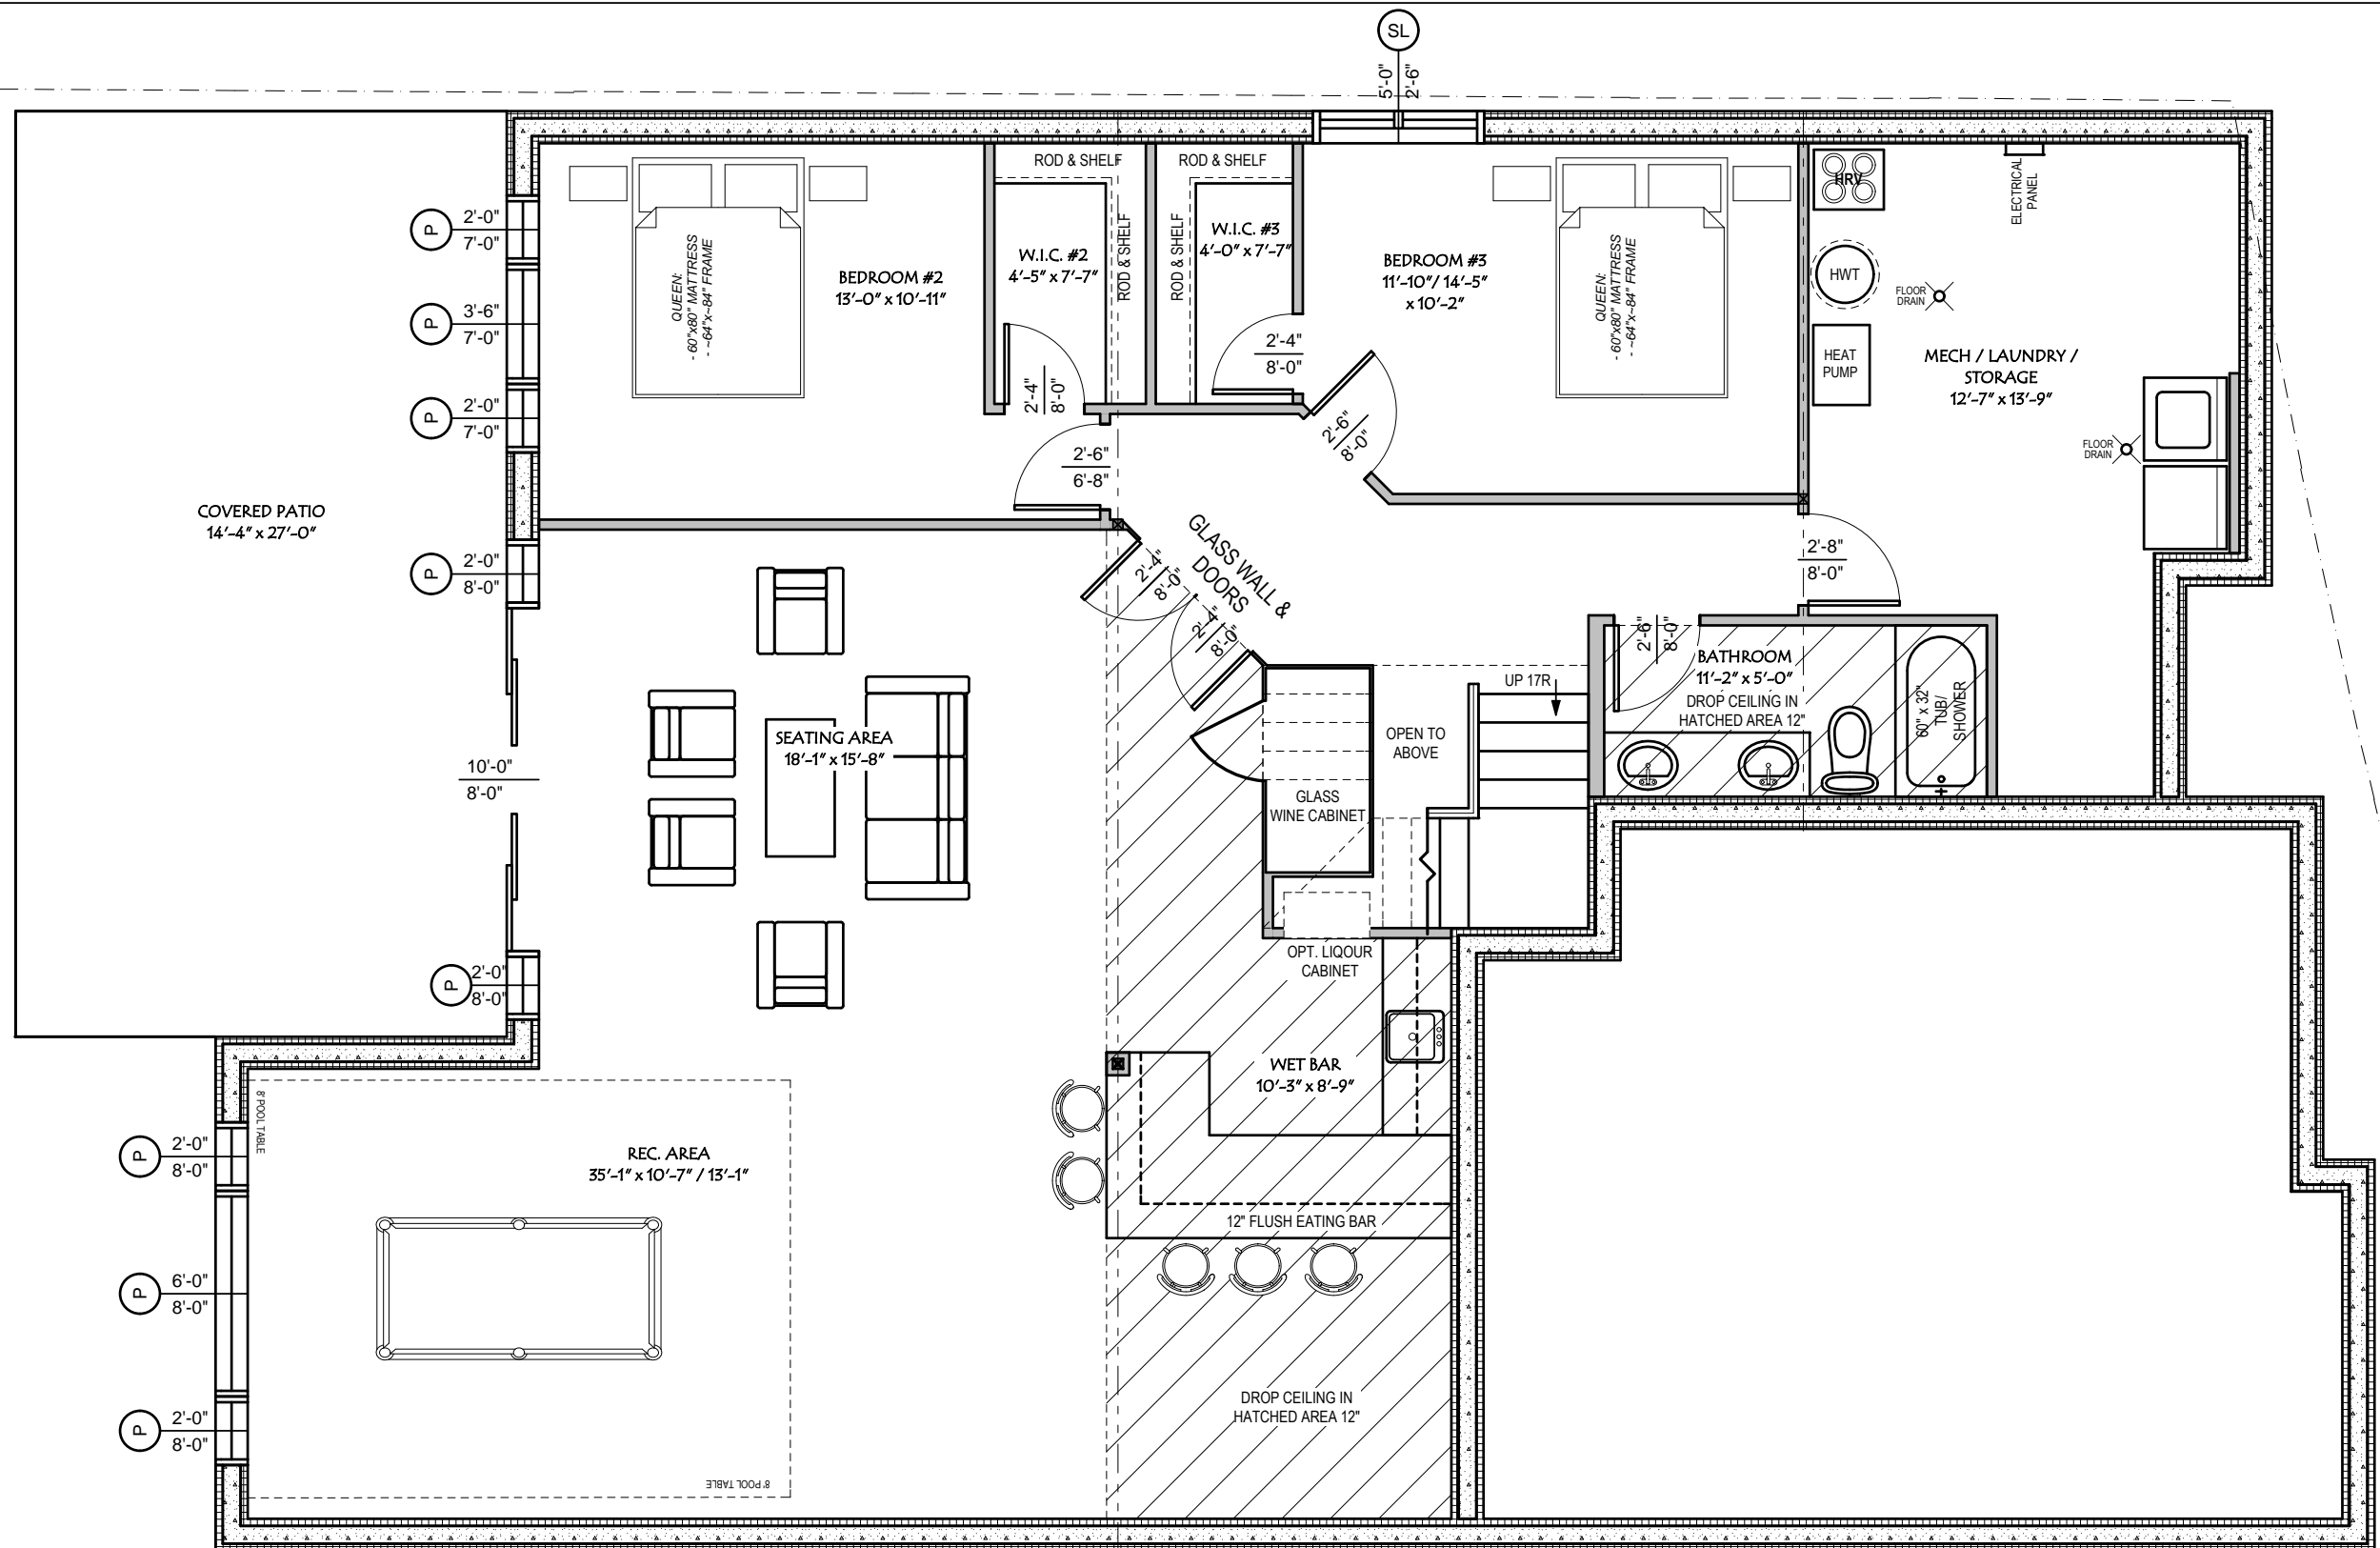

**BASEMENT DEV. PLAN**

**1423 sq.ft.**

SCALE: 3/16" = 1'-0"

10'-0" FOUNDATION WALLS

15895

Prepared by: **DRAW DESIGNS**  
 #211, 236 - 91 St. SW  
 EDMONTON, ALBERTA  
 780.490.0234  
 drafting@drawdesigns.ca  
 www.drawdesigns.ca

Prepared for: **OK Extreme Home Builders**  
 756 Eckhardt Ave NW.  
 Penticon, B.C.  
 Phone: 1.250.488.7312  
 Email: okextremebuilders@gmail.com

Project: **Lot 2 Hawthorn Dr.**

Version:	001	Jun 8 2021			
	002	June 25, 2021			


Legal: **Lot: 2 Block:**  
**Plan: EPP69185**  
**Address: 2815 Hawthorn Drive**

© ALL DRAWINGS CONTAINED HEREIN ARE THE INTELLECTUAL PROPERTY OF DRAW Designs Ltd. ANY REPRODUCTION IN WHOLE OR IN PART IS STRICTLY PROHIBITED WITHOUT THE EXPRESSED WRITTEN PERMISSION OF DRAW Designs Ltd. FAILURE TO COMPLY WILL RESULT IN PROSECUTION TO THE FULLEST EXTENT OF THE LAW.

**2**  
**4**

**NOTES:**

- PRELIMINARY DESIGN DRAWINGS ARE FOR ILLUSTRATION PURPOSES - ERRORS, OMISSIONS AND DISCREPANCIES MAY OCCUR
- THE CONTRACTOR SHALL CHECK AND VERIFY ALL DIMENSIONS AND OTHER DATA NOTED HEREIN WITH CONDITIONS ON SITE
- WRITTEN DIMENSIONS SHALL HAVE PRECEDENCE OVER SCALED DIMENSIONS
- IT IS THE RESPONSIBILITY OF THE CONTRACTOR TO NOTIFY THE DESIGNER IN THE EVENT OF DISCREPANCIES
- DRAW DESIGNS LTD. WAIVES ALL RESPONSIBILITY REGARDING ANY AND ALL STRUCTURAL ENGINEERING
- ALL ENGINEERING AND ANY ENGINEER'S STAMPS TO BE THE SOLE RESPONSIBILITY OF THE BUILDER / CONTRACTOR / OWNER

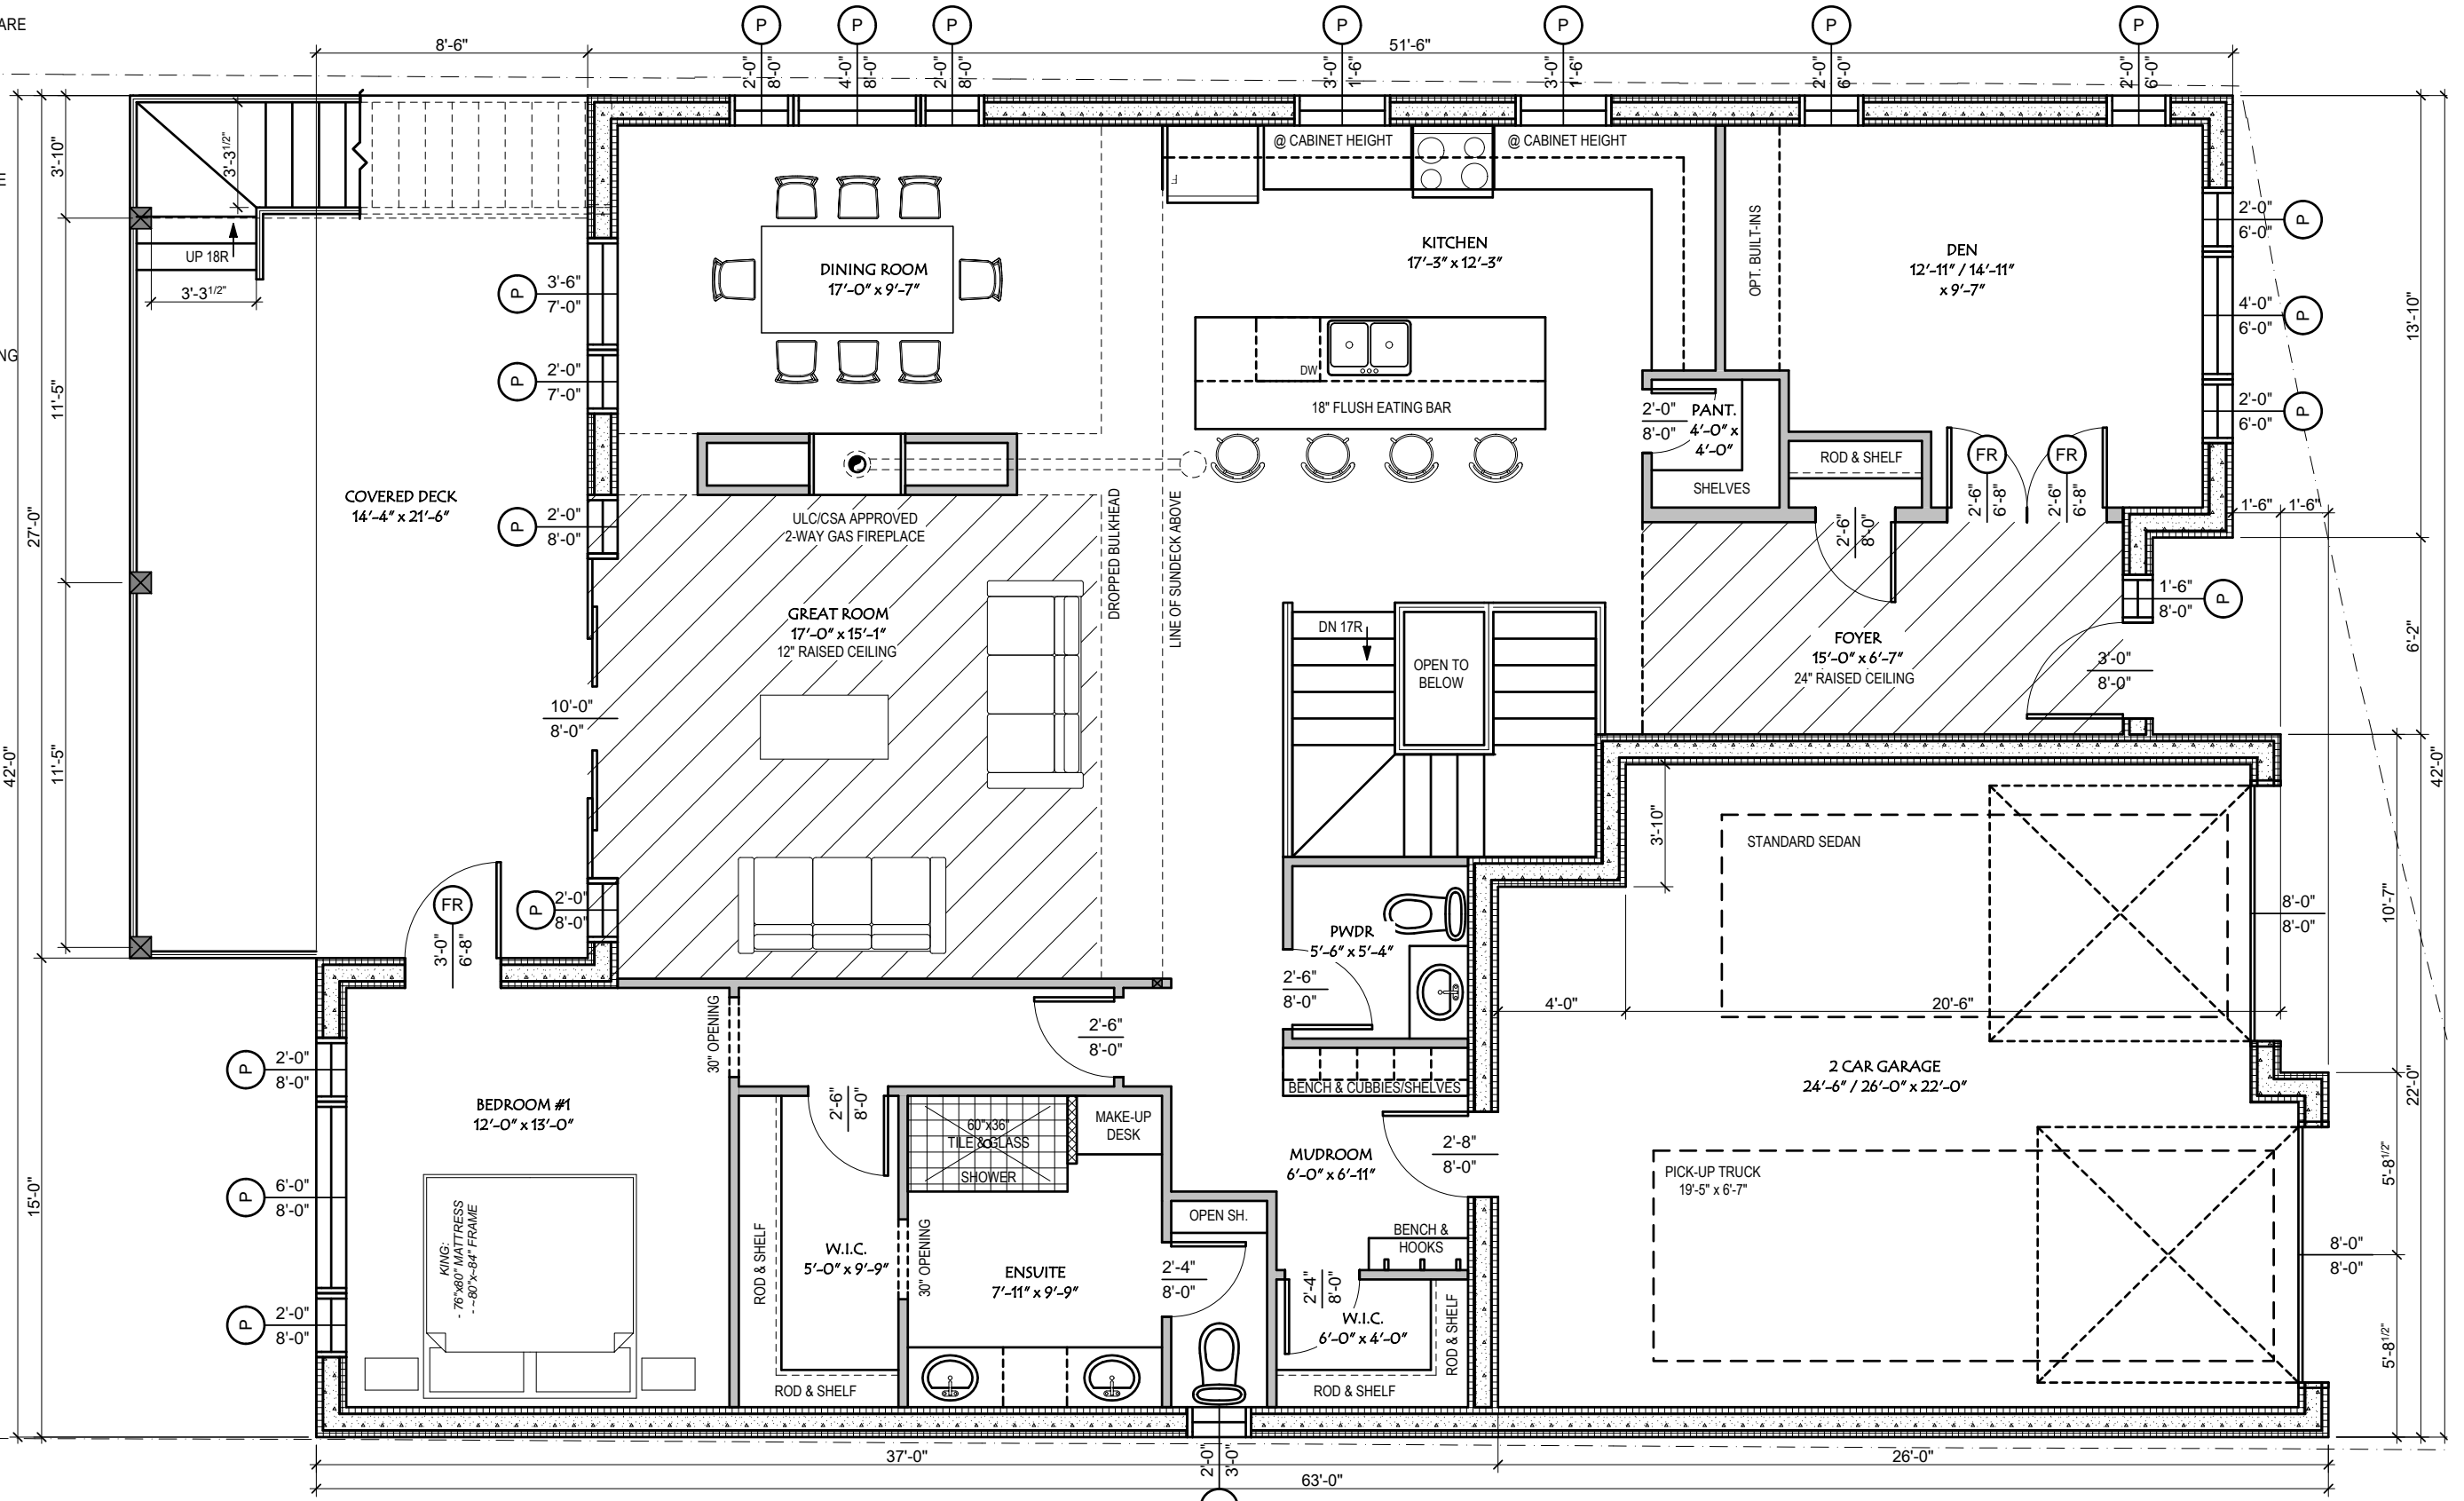

**MAIN FLOOR PLAN**

**1729 sq.ft.** SCALE: 3/16" = 1'-0"

10'-3 3/8" MAIN FLOOR WALLS  
- TOP OF WINDOWS @ 9'-0"  
UNLESS NOTED

15895

Prepared by: **DRAW DESIGNS**  
#211, 236 - 91 St. SW  
EDMONTON, ALBERTA  
780.490.0234  
drafting@drawdesigns.ca  
www.drawdesigns.ca

Prepared for: **OK Extreme Home Builders**  
756 Eckhardt Ave NW.  
Penticton, B.C.  
Phone: 1.250.488.7312  
Email: okextremebuilders@gmail.com


Project: **Lot 2 Hawthorn Dr.**

Version:	001	Jun 8 2021			
	002	June 25, 2021			

Legal: **Lot: 2 Block: EPP69185**  
**Plan: 2815 Hawthorn Drive**

© ALL DRAWINGS CONTAINED HEREIN ARE THE INTELLECTUAL PROPERTY OF DRAW DESIGNS LTD.  
ANY REPRODUCTION IN WHOLE OR IN PART IS STRICTLY PROHIBITED WITHOUT THE EXPRESSED WRITTEN PERMISSION OF DRAW DESIGNS LTD.  
FAILURE TO COMPLY WILL RESULT IN PROSECUTION TO THE FULLEST EXTENT OF THE LAW.

**3**  
**4**

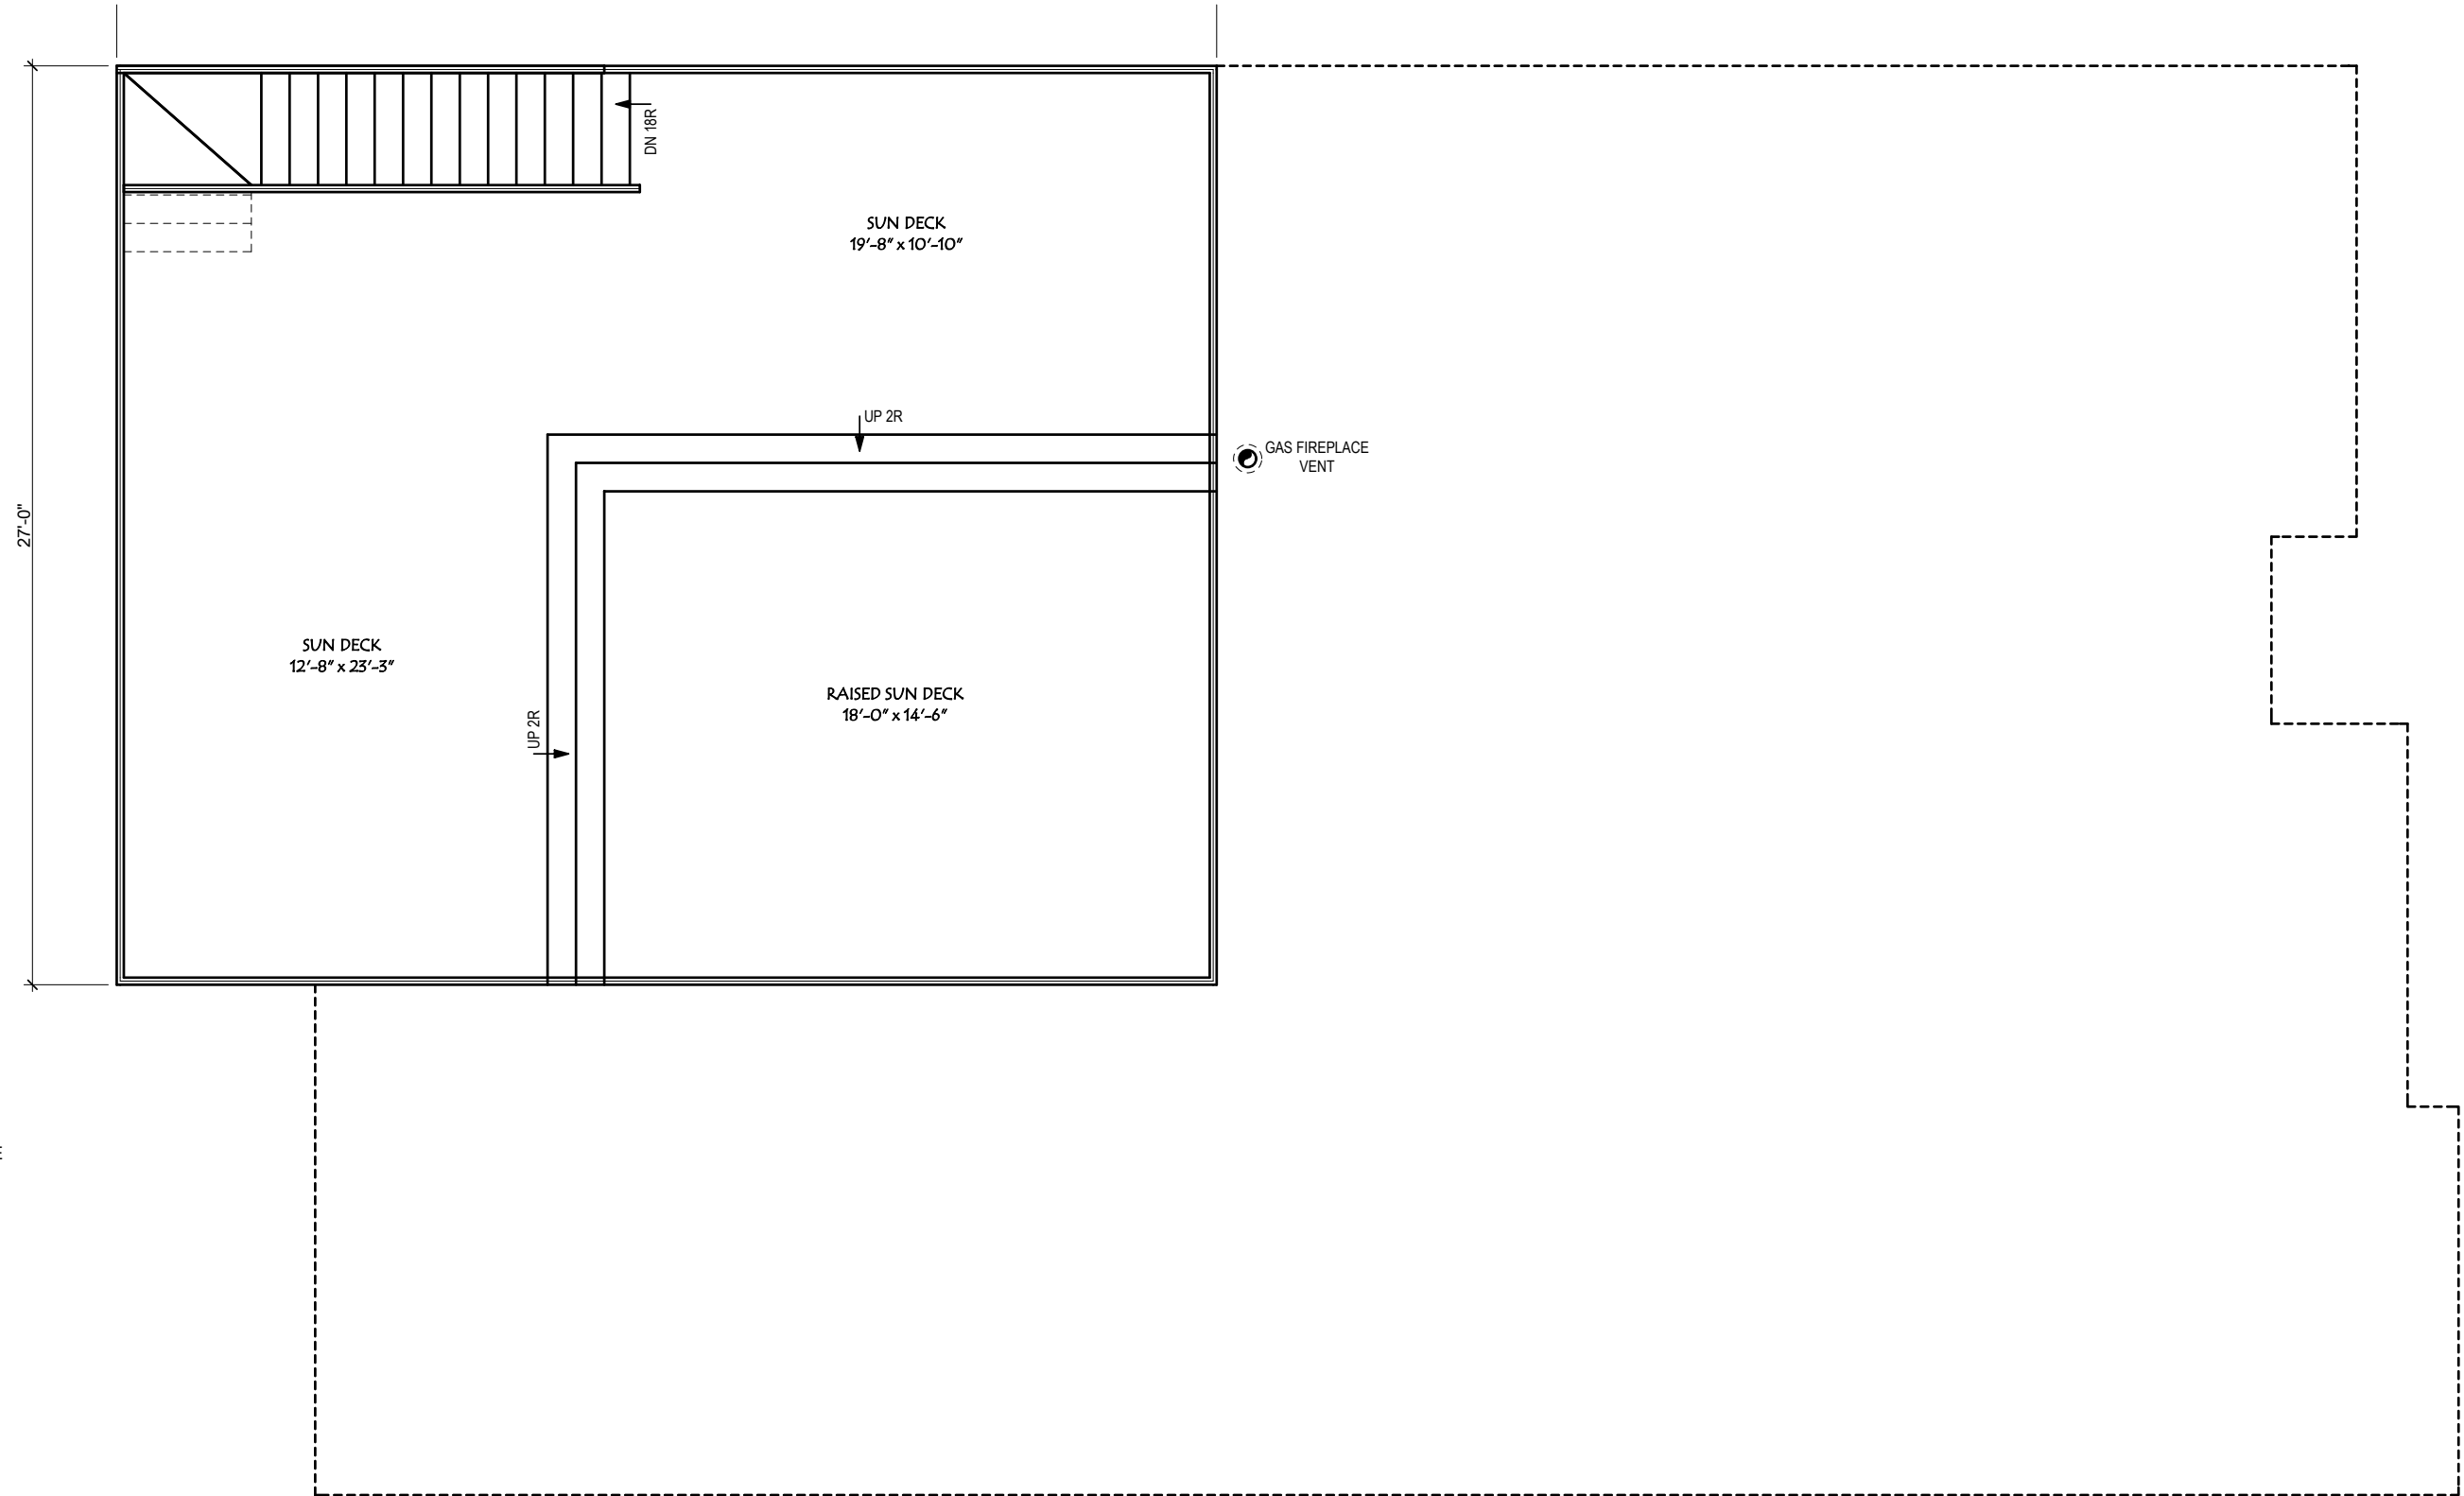

**NOTES:**

- PRELIMINARY DESIGN DRAWINGS ARE FOR ILLUSTRATION PURPOSES - ERRORS, OMISSIONS AND DISCREPANCIES MAY OCCUR
- THE CONTRACTOR SHALL CHECK AND VERIFY ALL DIMENSIONS AND OTHER DATA NOTED HEREIN WITH CONDITIONS ON SITE
- WRITTEN DIMENSIONS SHALL HAVE PRECEDENCE OVER SCALED DIMENSIONS
- IT IS THE RESPONSIBILITY OF THE CONTRACTOR TO NOTIFY THE DESIGNER IN THE EVENT OF DISCREPANCIES
- DRAW DESIGNS LTD. WAIVES ALL RESPONSIBILITY REGARDING ANY AND ALL STRUCTURAL ENGINEERING
- ALL ENGINEERING AND ANY ENGINEER'S STAMPS TO BE THE SOLE RESPONSIBILITY OF THE BUILDER / CONTRACTOR / OWNER

15895

Prepared by: **DRAW DESIGNS**  
 #211, 236 - 91 St. SW  
 EDMONTON, ALBERTA  
 780.490.0234  
 drafting@drawdesigns.ca  
 www.drawdesigns.ca

Prepared for: **OK Extreme Home Builders**  
 756 Eckhardt Ave NW.  
 Pentiction, B.C.  
 Phone: 1.250.488.7312  
 Email: okextremebuilders@gmail.com

Project: **Lot 2 Hawthorn Dr.**

Version:	001	Jun 8 2021			
	002	June 25, 2021			

Legal: **Lot: 2 Block:**  
**Plan: EPP69185**  
**Address: 2815 Hawthorn Drive**

© ALL DRAWINGS CONTAINED HEREIN ARE THE INTELLECTUAL PROPERTY OF DRAW Designs Ltd. ANY REPRODUCTION IN WHOLE OR IN PART IS STRICTLY PROHIBITED WITHOUT THE EXPRESSED WRITTEN PERMISSION OF DRAW Designs Ltd. FAILURE TO COMPLY WILL RESULT IN PROSECUTION TO THE FULLEST EXTENT OF THE LAW.

4  
4